


# West Virginia Auto Show



## Charleston Coliseum & Convention Center - Grand Hall, Ballroom, and Coliseum - Level 1 Charleston, WV

Show Information	
Show Name	West Virginia Auto Show
Show Dates	February 8-11, 2023
Move-In	February 4, 2023
Job #	M127360223
AE	Mike Webb

Inventory as of 01/17/2024			
Dimension	Size	Qty	SqFt
10'x10'	100	12	1,200
5'x20'	100	4	400
10'x25'	250	1	2,500
16'x90'	1,440	1	1,440
23'x90'	2,070	1	2,070
Custom	2,227	1	2,227
25'x90'	2,250	1	2,250
26'x90'	2,340	1	2,340
34'x70'	2,380	1	2,380
25'x96'	2,400	1	2,400
Custom	2,834	1	2,834
Custom	3,038	1	3,038
Custom	3,061	1	3,061
Custom	3,360	1	3,360
39'x90'	3,510	1	3,510
40'x90'	3,600	1	3,600
Custom	4,199	1	4,199
Custom	4,206	1	4,206
Custom	5,648	1	5,648
Custom	6,010	1	6,010
55'x146'	8,030	1	8,030
Custom	9,263	1	9,263
Custom	9,870	1	9,870
Custom	14,389	1	14,389
<b>Totals:</b>	<b>38</b>		<b>97,975</b>

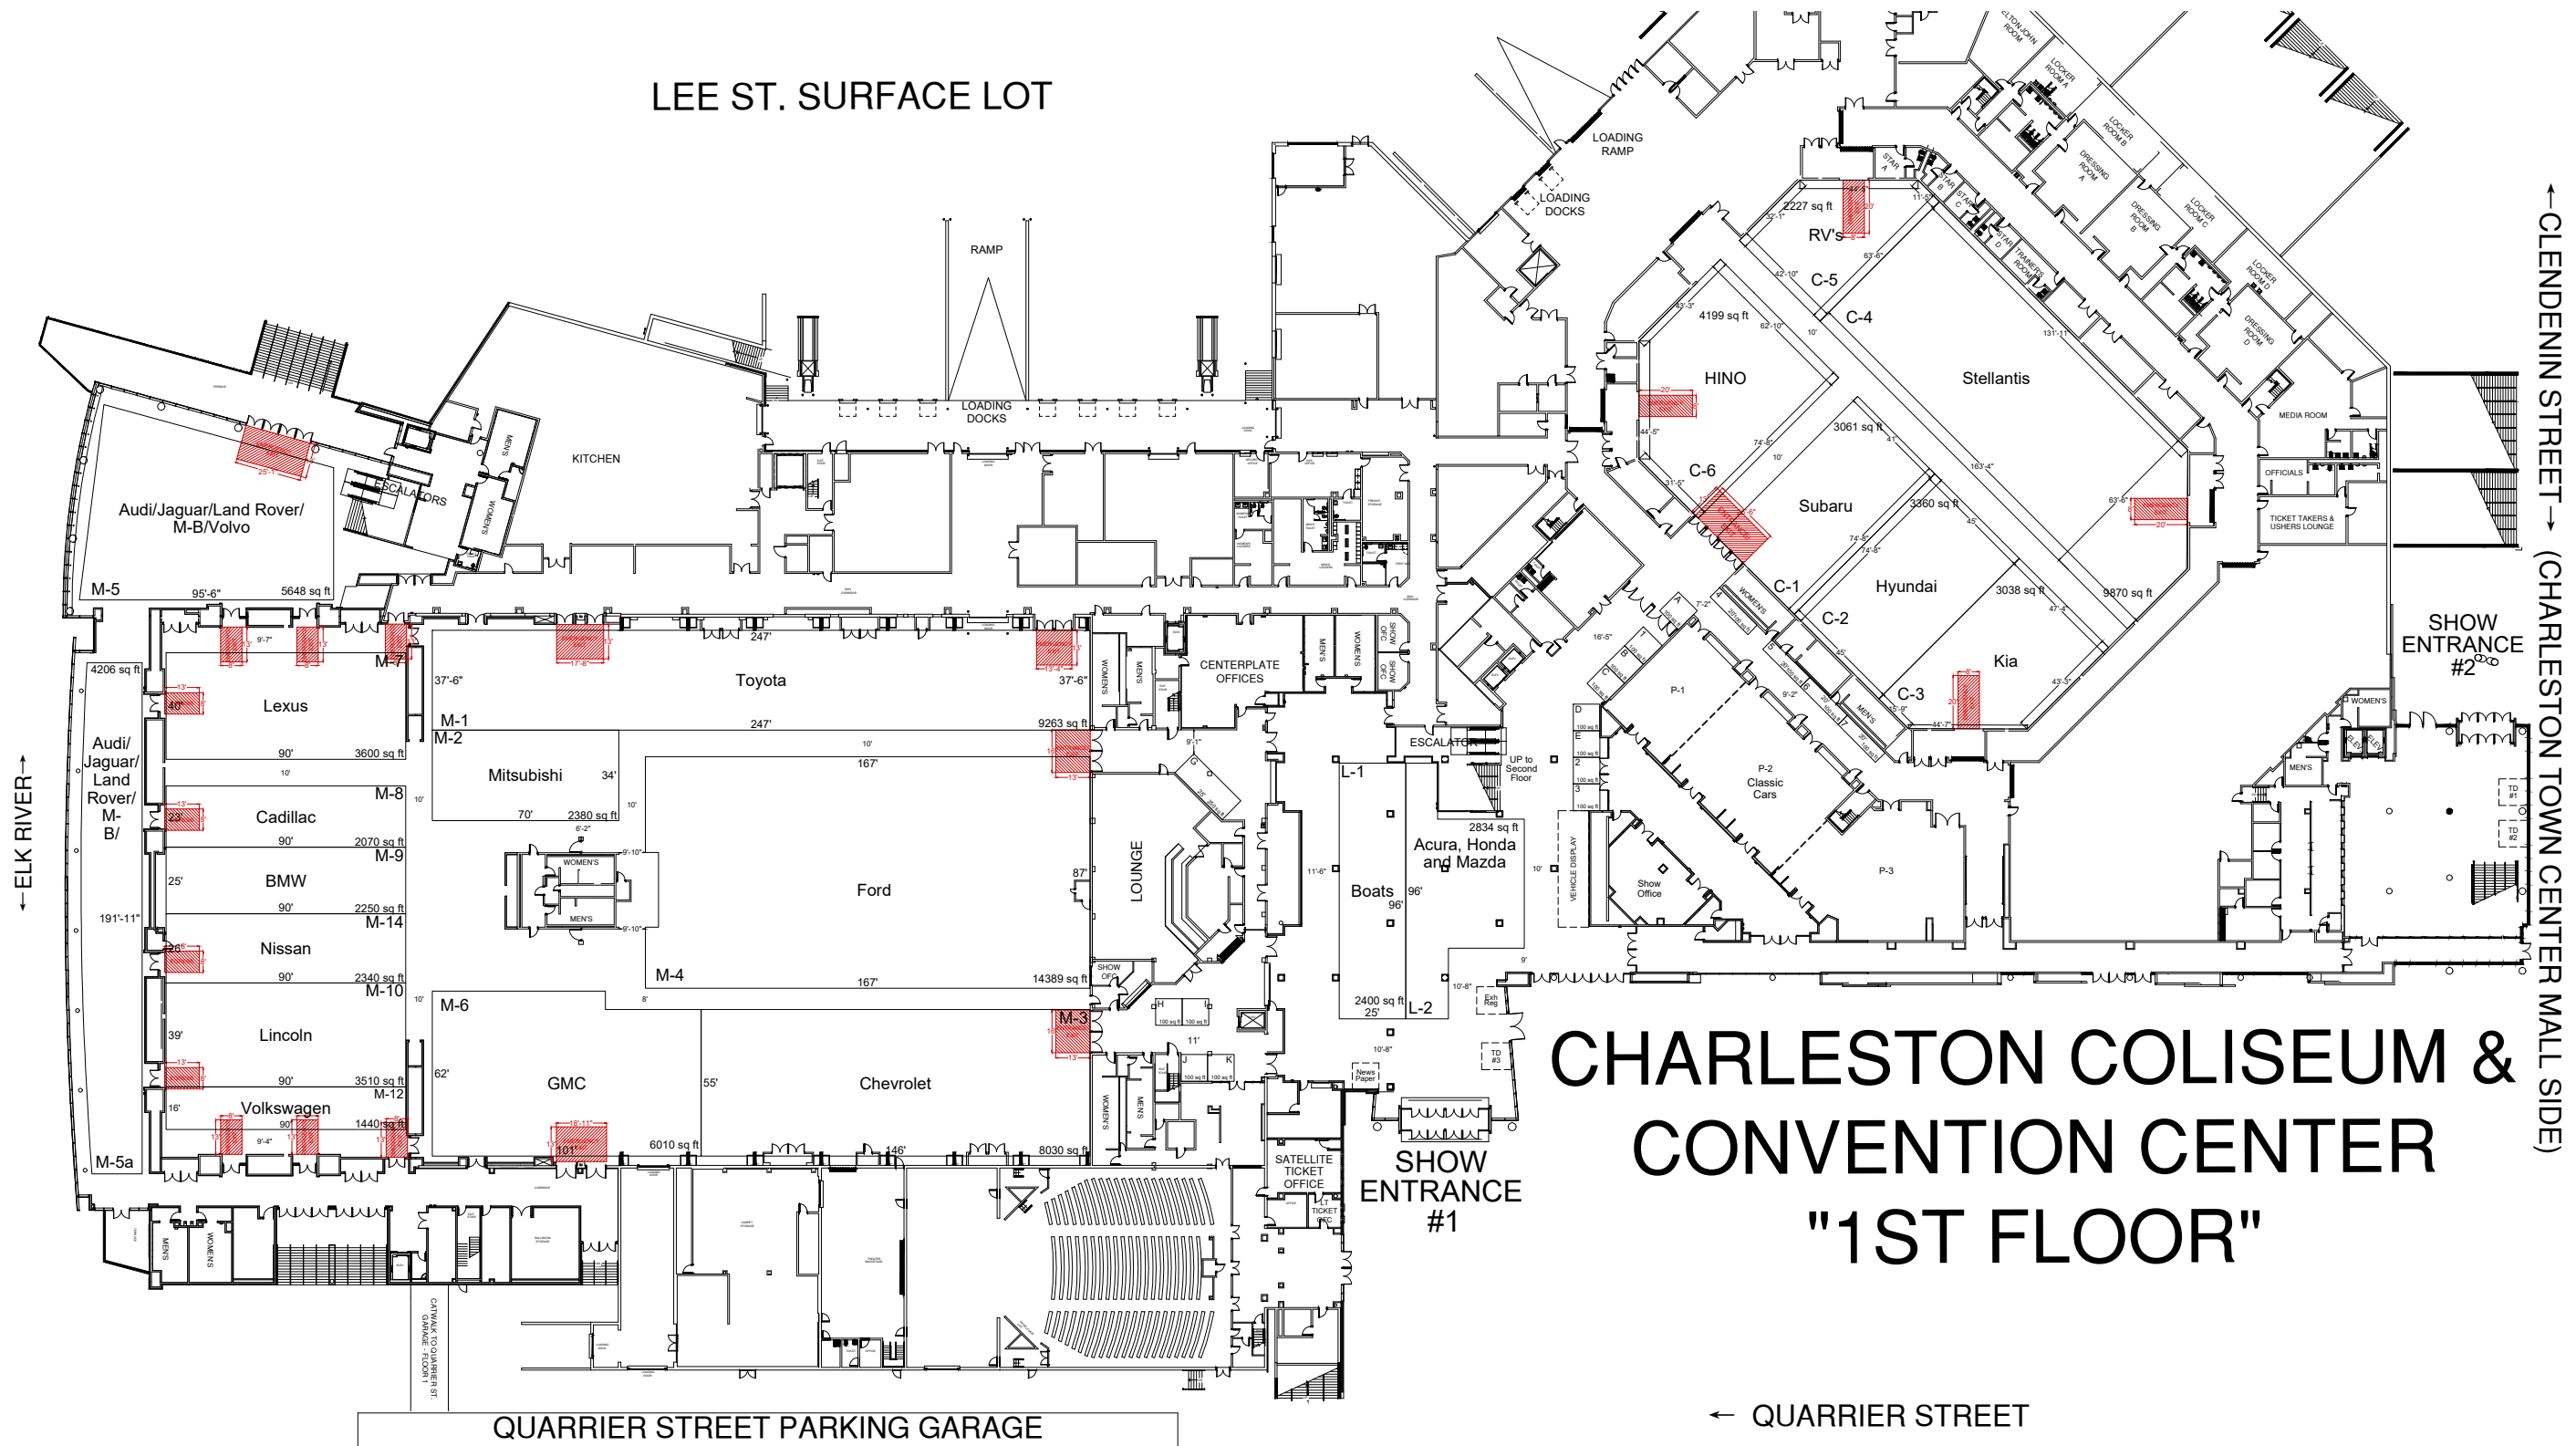

# CHARLESTON COLISEUM & CONVENTION CENTER "1ST FLOOR"

Floor Plan Legend	
FE	Fire Extinguisher
FS	Fire Strobe
FHC	Fire Hose Cabinet

Venue Info	
Building Name	Charleston Coliseum & Convention Center
Hall	Grand Hall, Ballroom, and Coliseum
Floor	Level 1
Address	200 Civic Center Drive Charleston, WV 25301

Drawing Information	
File Path	D:\Design Files\01 - Floor Plans_01 - SES SHOW FLOORPLAN\02\0223 - February West Virginia Auto Show_M115660224.dwg
File Name	West Virginia Auto Show_M115660224.dwg
Drawn By	Jayson de Nieva
Last Saved	1/17/2024 10:58 AM
Saved By	Jdenieva
Tab	Floorplan
Paper Size	ANSI full bleed B (11.00 x 17.00 Inches)
Scale	NTS

Shepard Exposition Services has made every effort to ensure the accuracy of all information contained on this floor plan. However, no warranties, either expressed or implied, are made with respect to this floor plan. Verifying the locations of building columns, utilities, or other architectural components of the facility is the sole responsibility of the exhibitor/show management.

**SUBJECT TO FIRE MARSHAL APPROVAL**

1531 Carroll Drive NW  
Atlanta, GA 30318  
(v) 404-720-8600  
(f) 404-720-8750